
## SITE PLAN

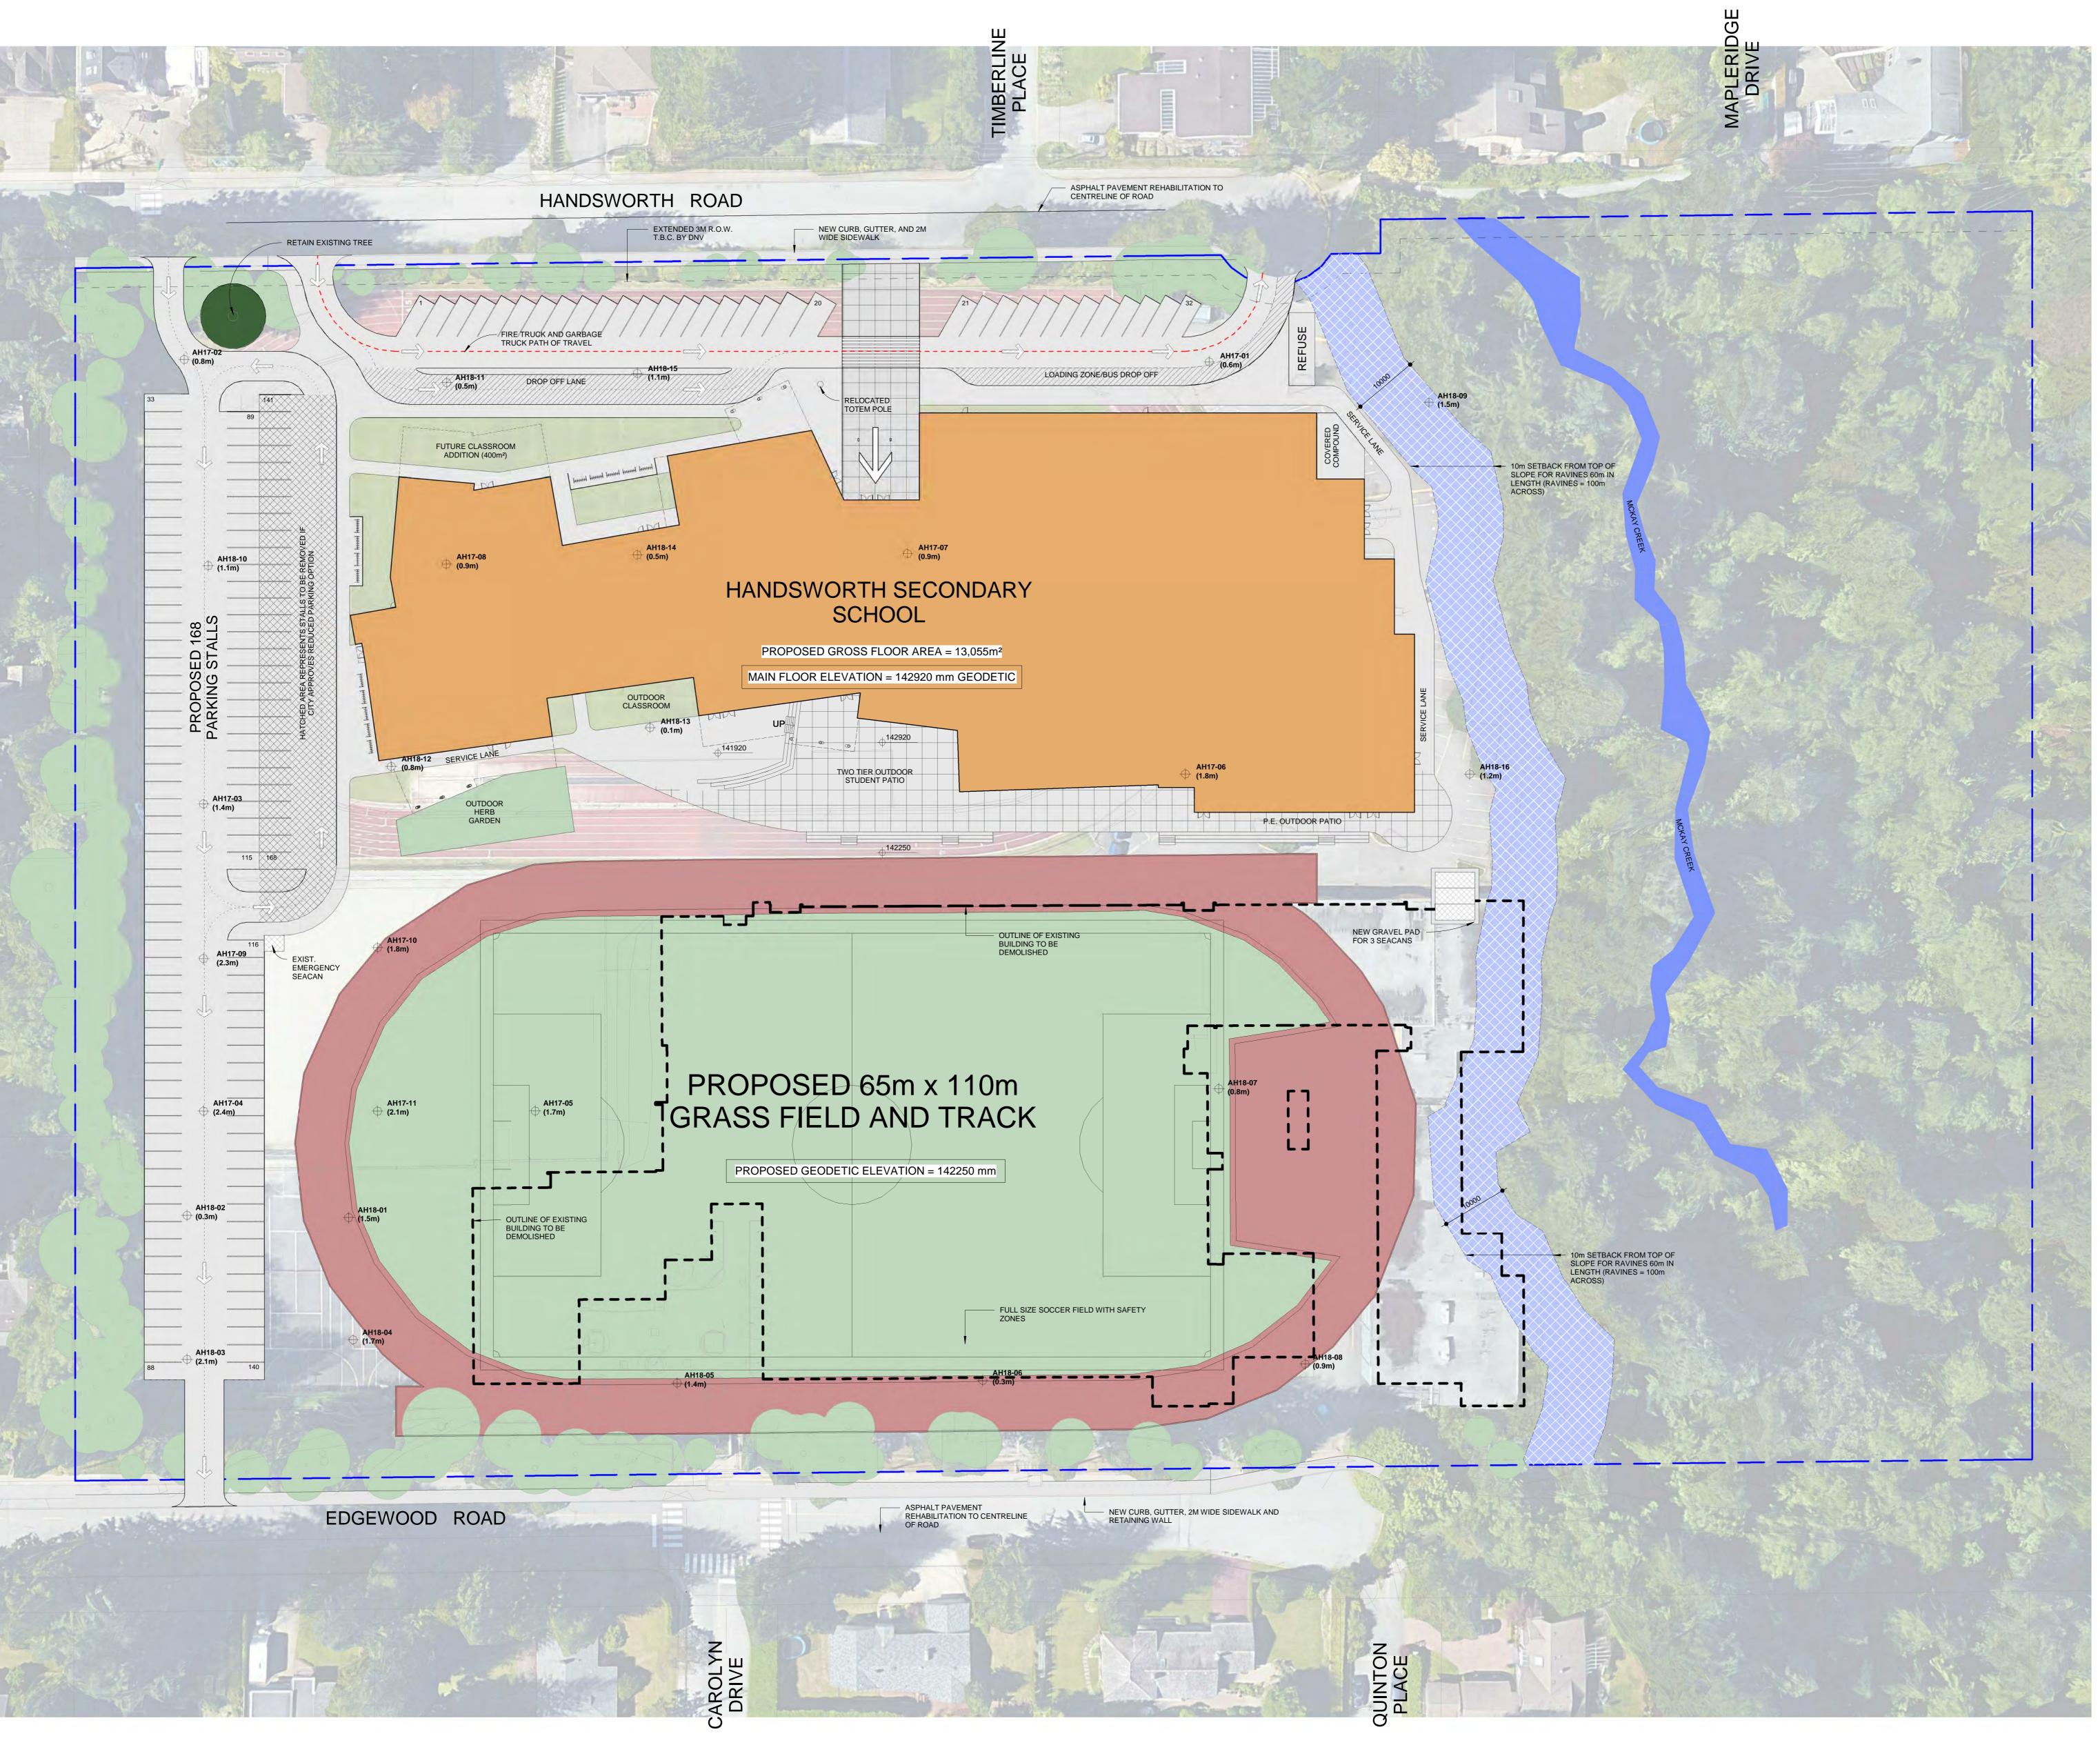



## ARCHITECTS PLANNERS INC